


- GENERAL NOTES
1. This Drawing is not to be scaled.
 2. All dimensions shown are in millimeters, and do not take into account applied finishes, unless specifically indicated otherwise.
 3. Any omissions or discrepancies found shall be reported to the Architect immediately.

REVISIONS

NO	DATE	DESCRIPTION	REV BY

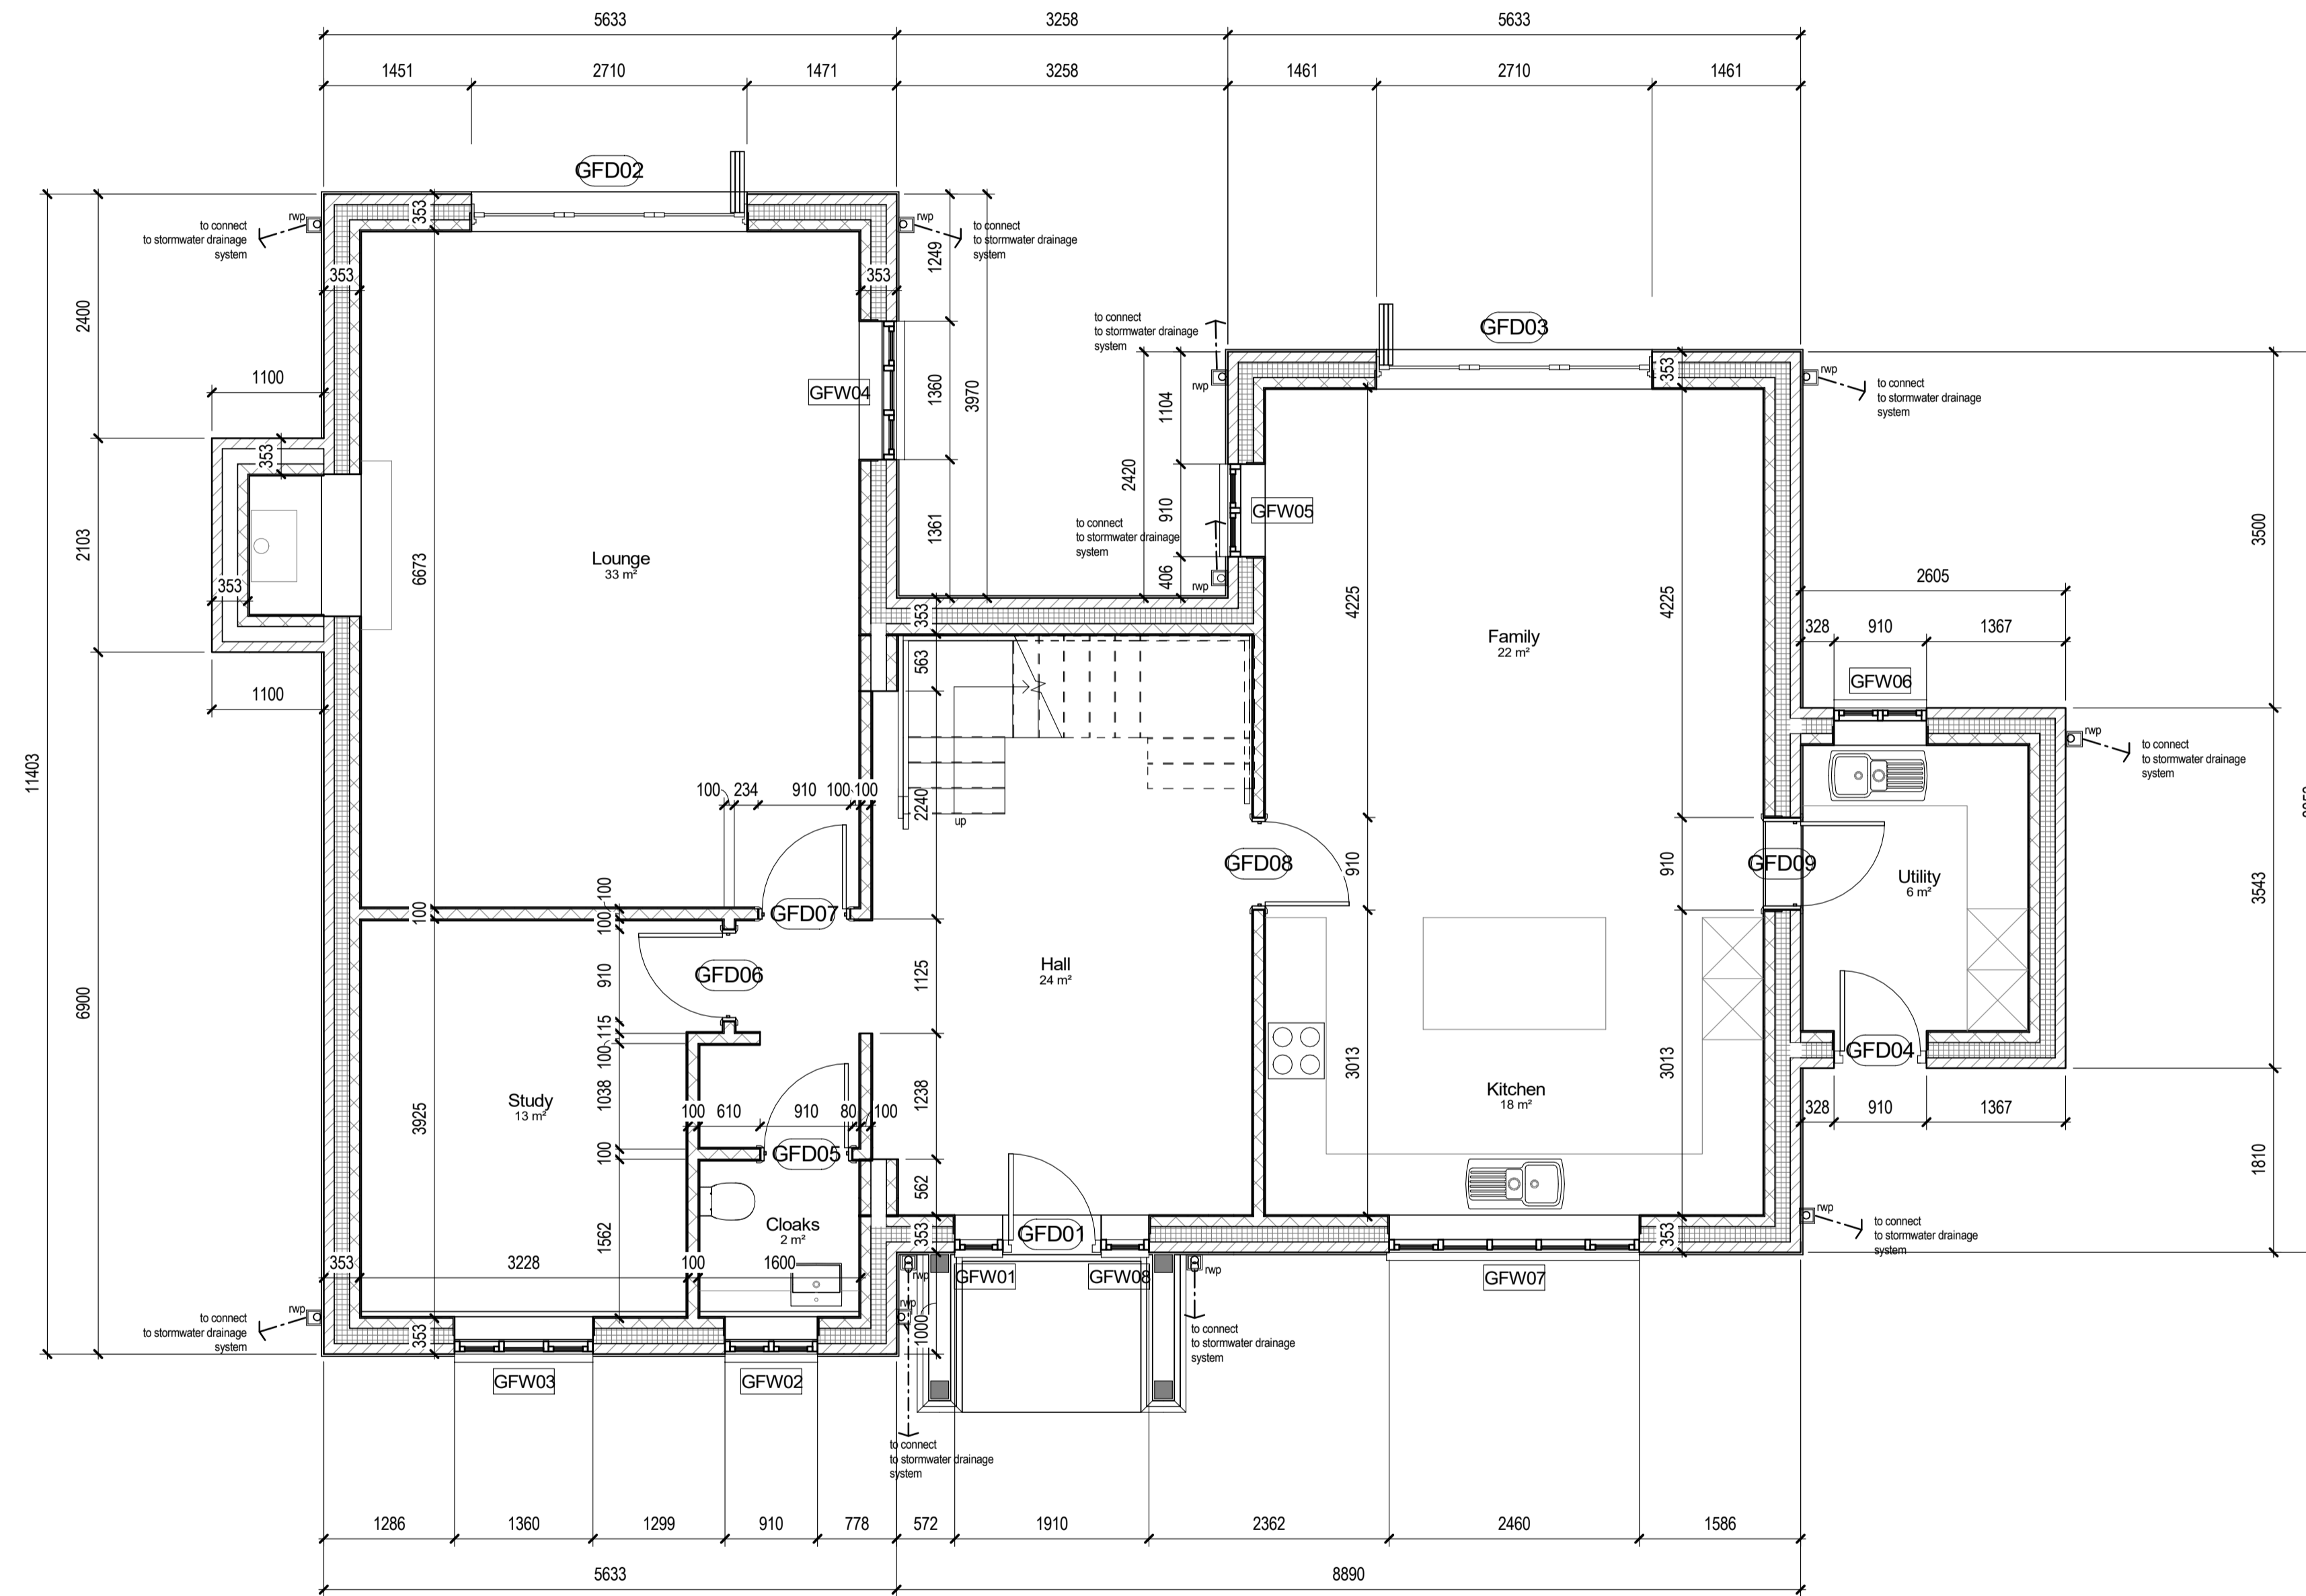

Ground Floor Plan
1:50



CLIENT
Heritage House
Developments Limited

ISSUE STATUS
BUILDING REGULATION

PROJECT
Plot 4
Residential Development
Brook Lane, Crophorne

DRAWING TITLE
GROUND FLOOR PLAN

Drawn	Checked	Approved

Date	Scale	1:50
24/05/2021		

Drawing No. 21 / 02 / 02


This drawing, the designs and details shown are the copyright of David Smallcombe Limited and shall not be copied or reproduced in any form without their written consent.

This drawing was created using REVIT. For best results print from PDF / DWG

- GENERAL NOTES
1. This Drawing is not to be scaled.
 2. All dimensions shown are in millimeters, and do not take into account applied finishes, unless specifically indicated otherwise.
 3. Any omissions or discrepancies found shall be reported to the Architect immediately.

REVISIONS

NO	DATE	DESCRIPTION	REV BY

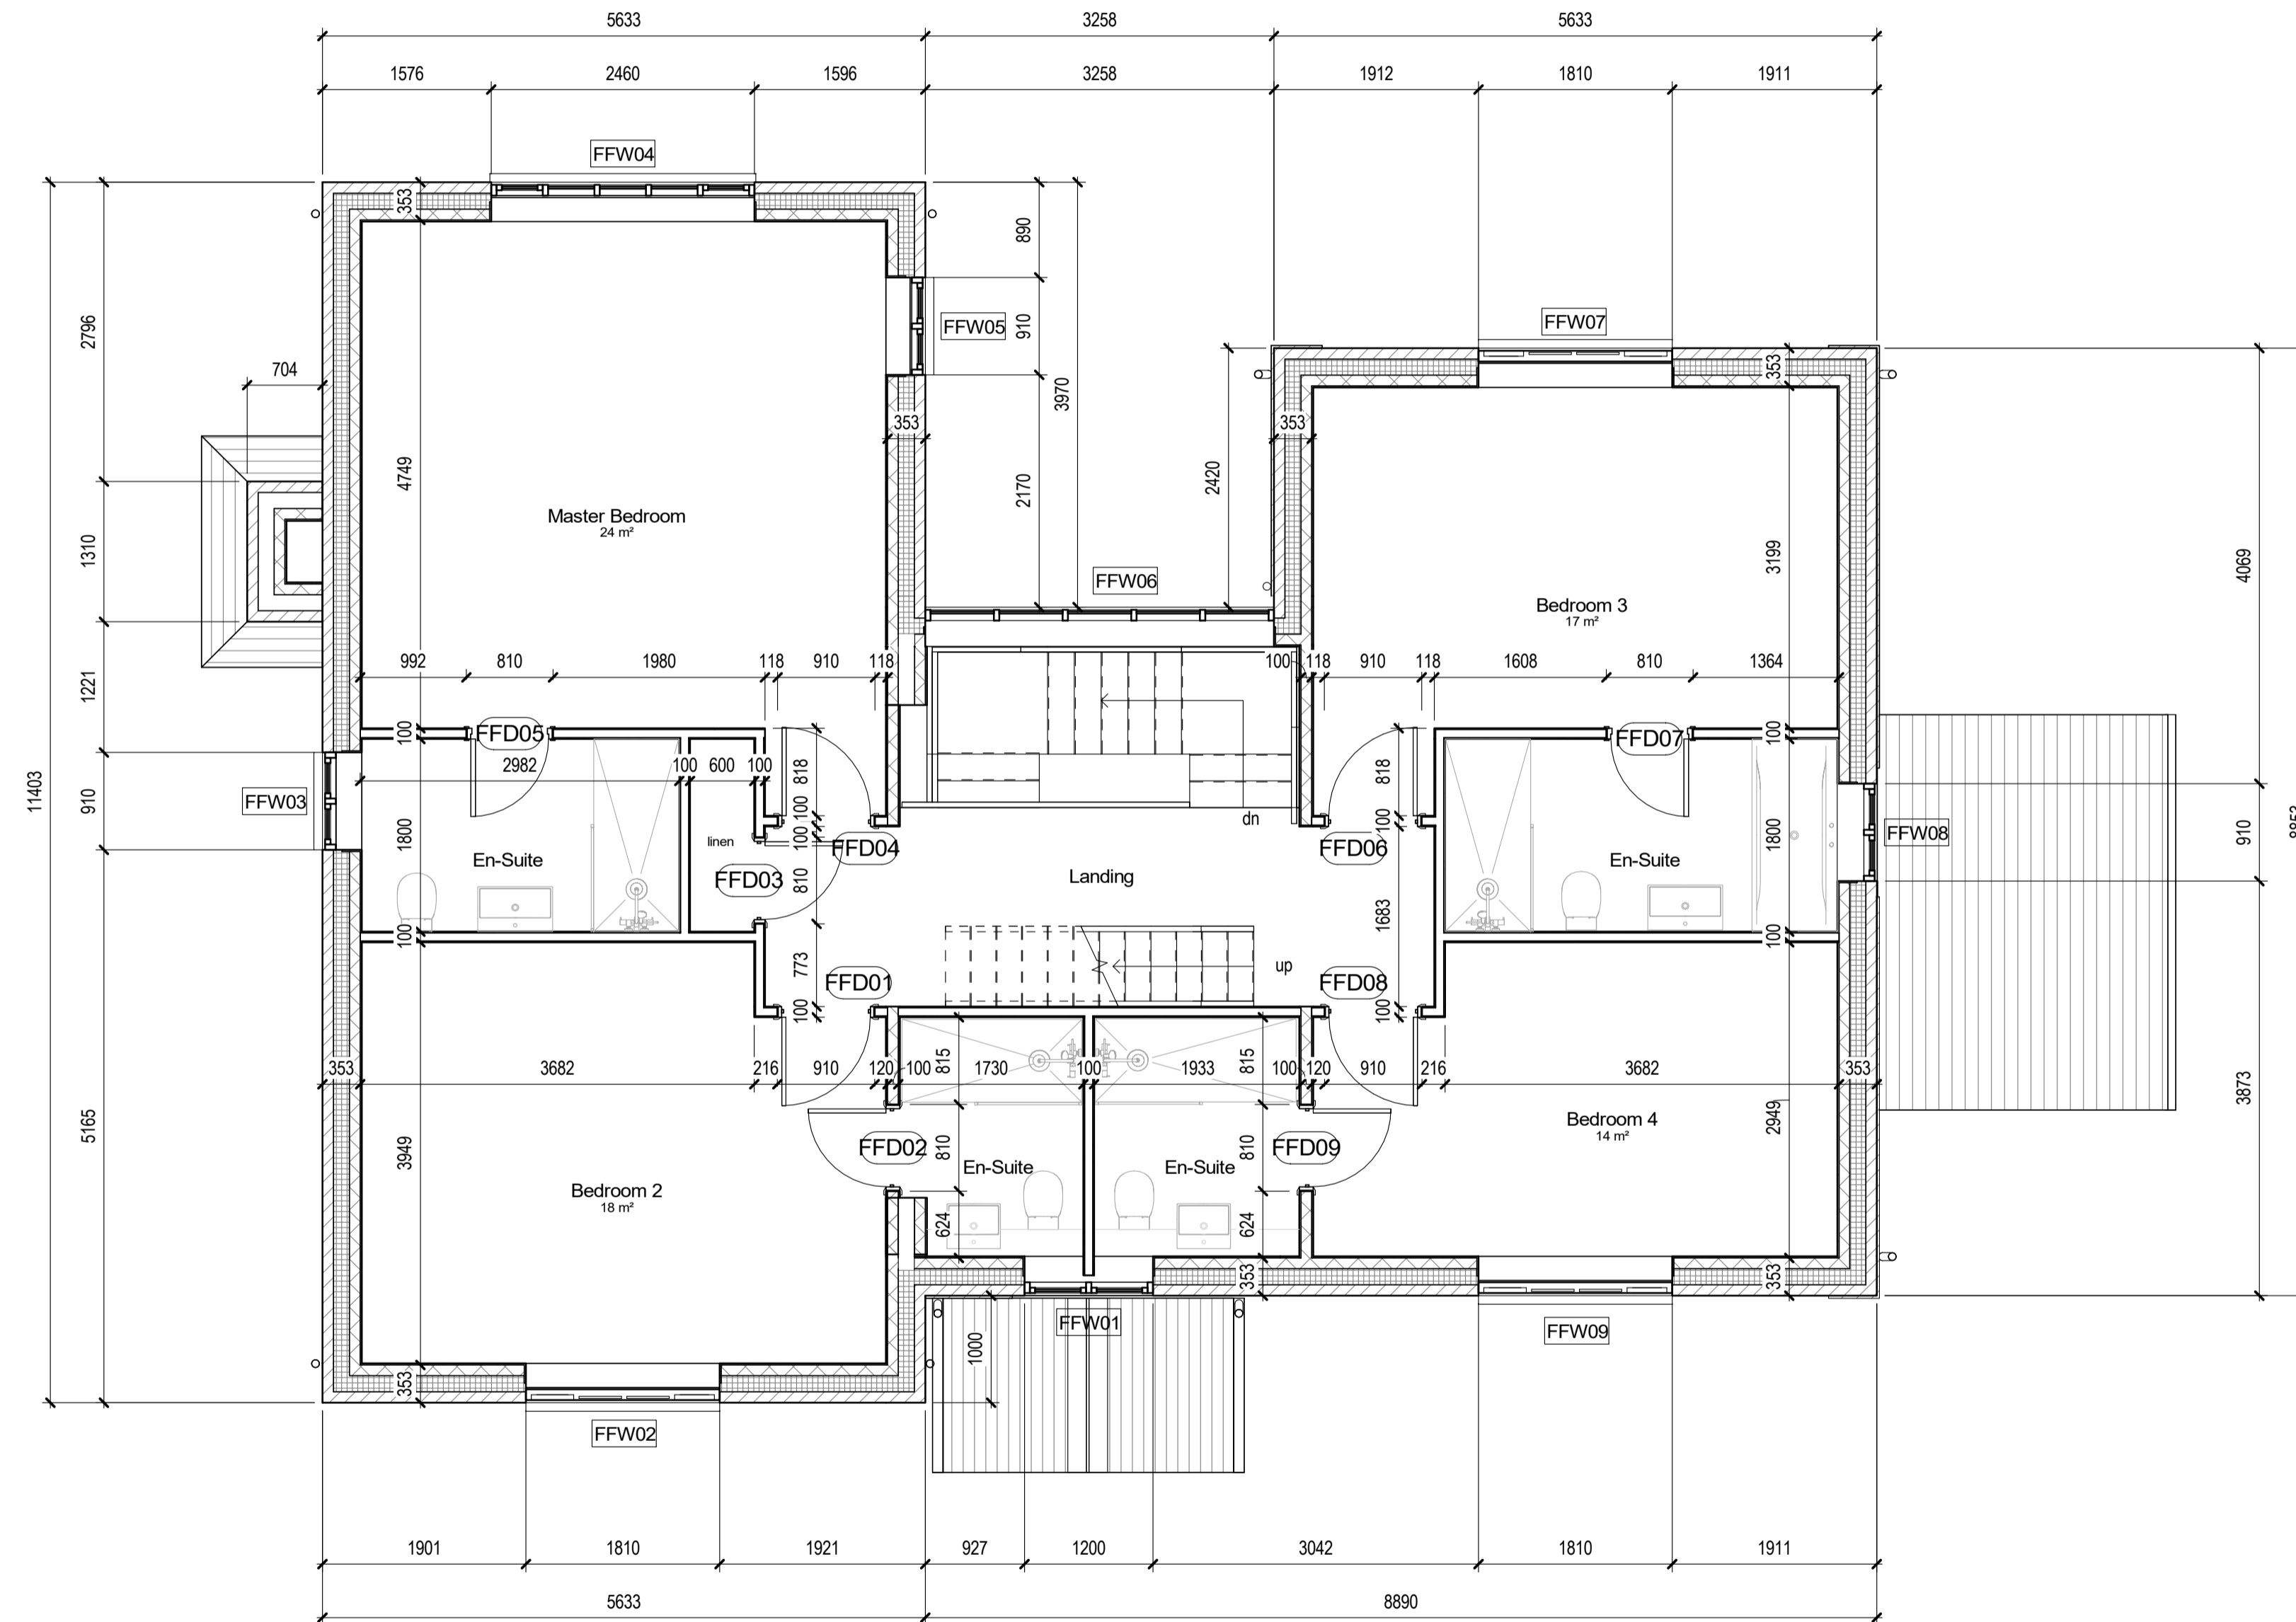

First Floor Plan
1:50



CLIENT
Heritage House
Developments Limited

ISSUE STATUS
BUILDING REGULATION

PROJECT
Plot 4
Residential Development
Brook Lane, Cropthorne

DRAWING TITLE
FIRST FLOOR PLAN

Drawn	Checked	Approved	
Date	24/05/2021	Scale	1:50
Drawing No.	21 / 02 / 03		Rev

This drawing, the designs and details shown are the copyright of David Smallcombe Limited and shall not be copied or reproduced in any form without their written consent.

This drawing was created using REVIT. For best results print from PDF / DWF