
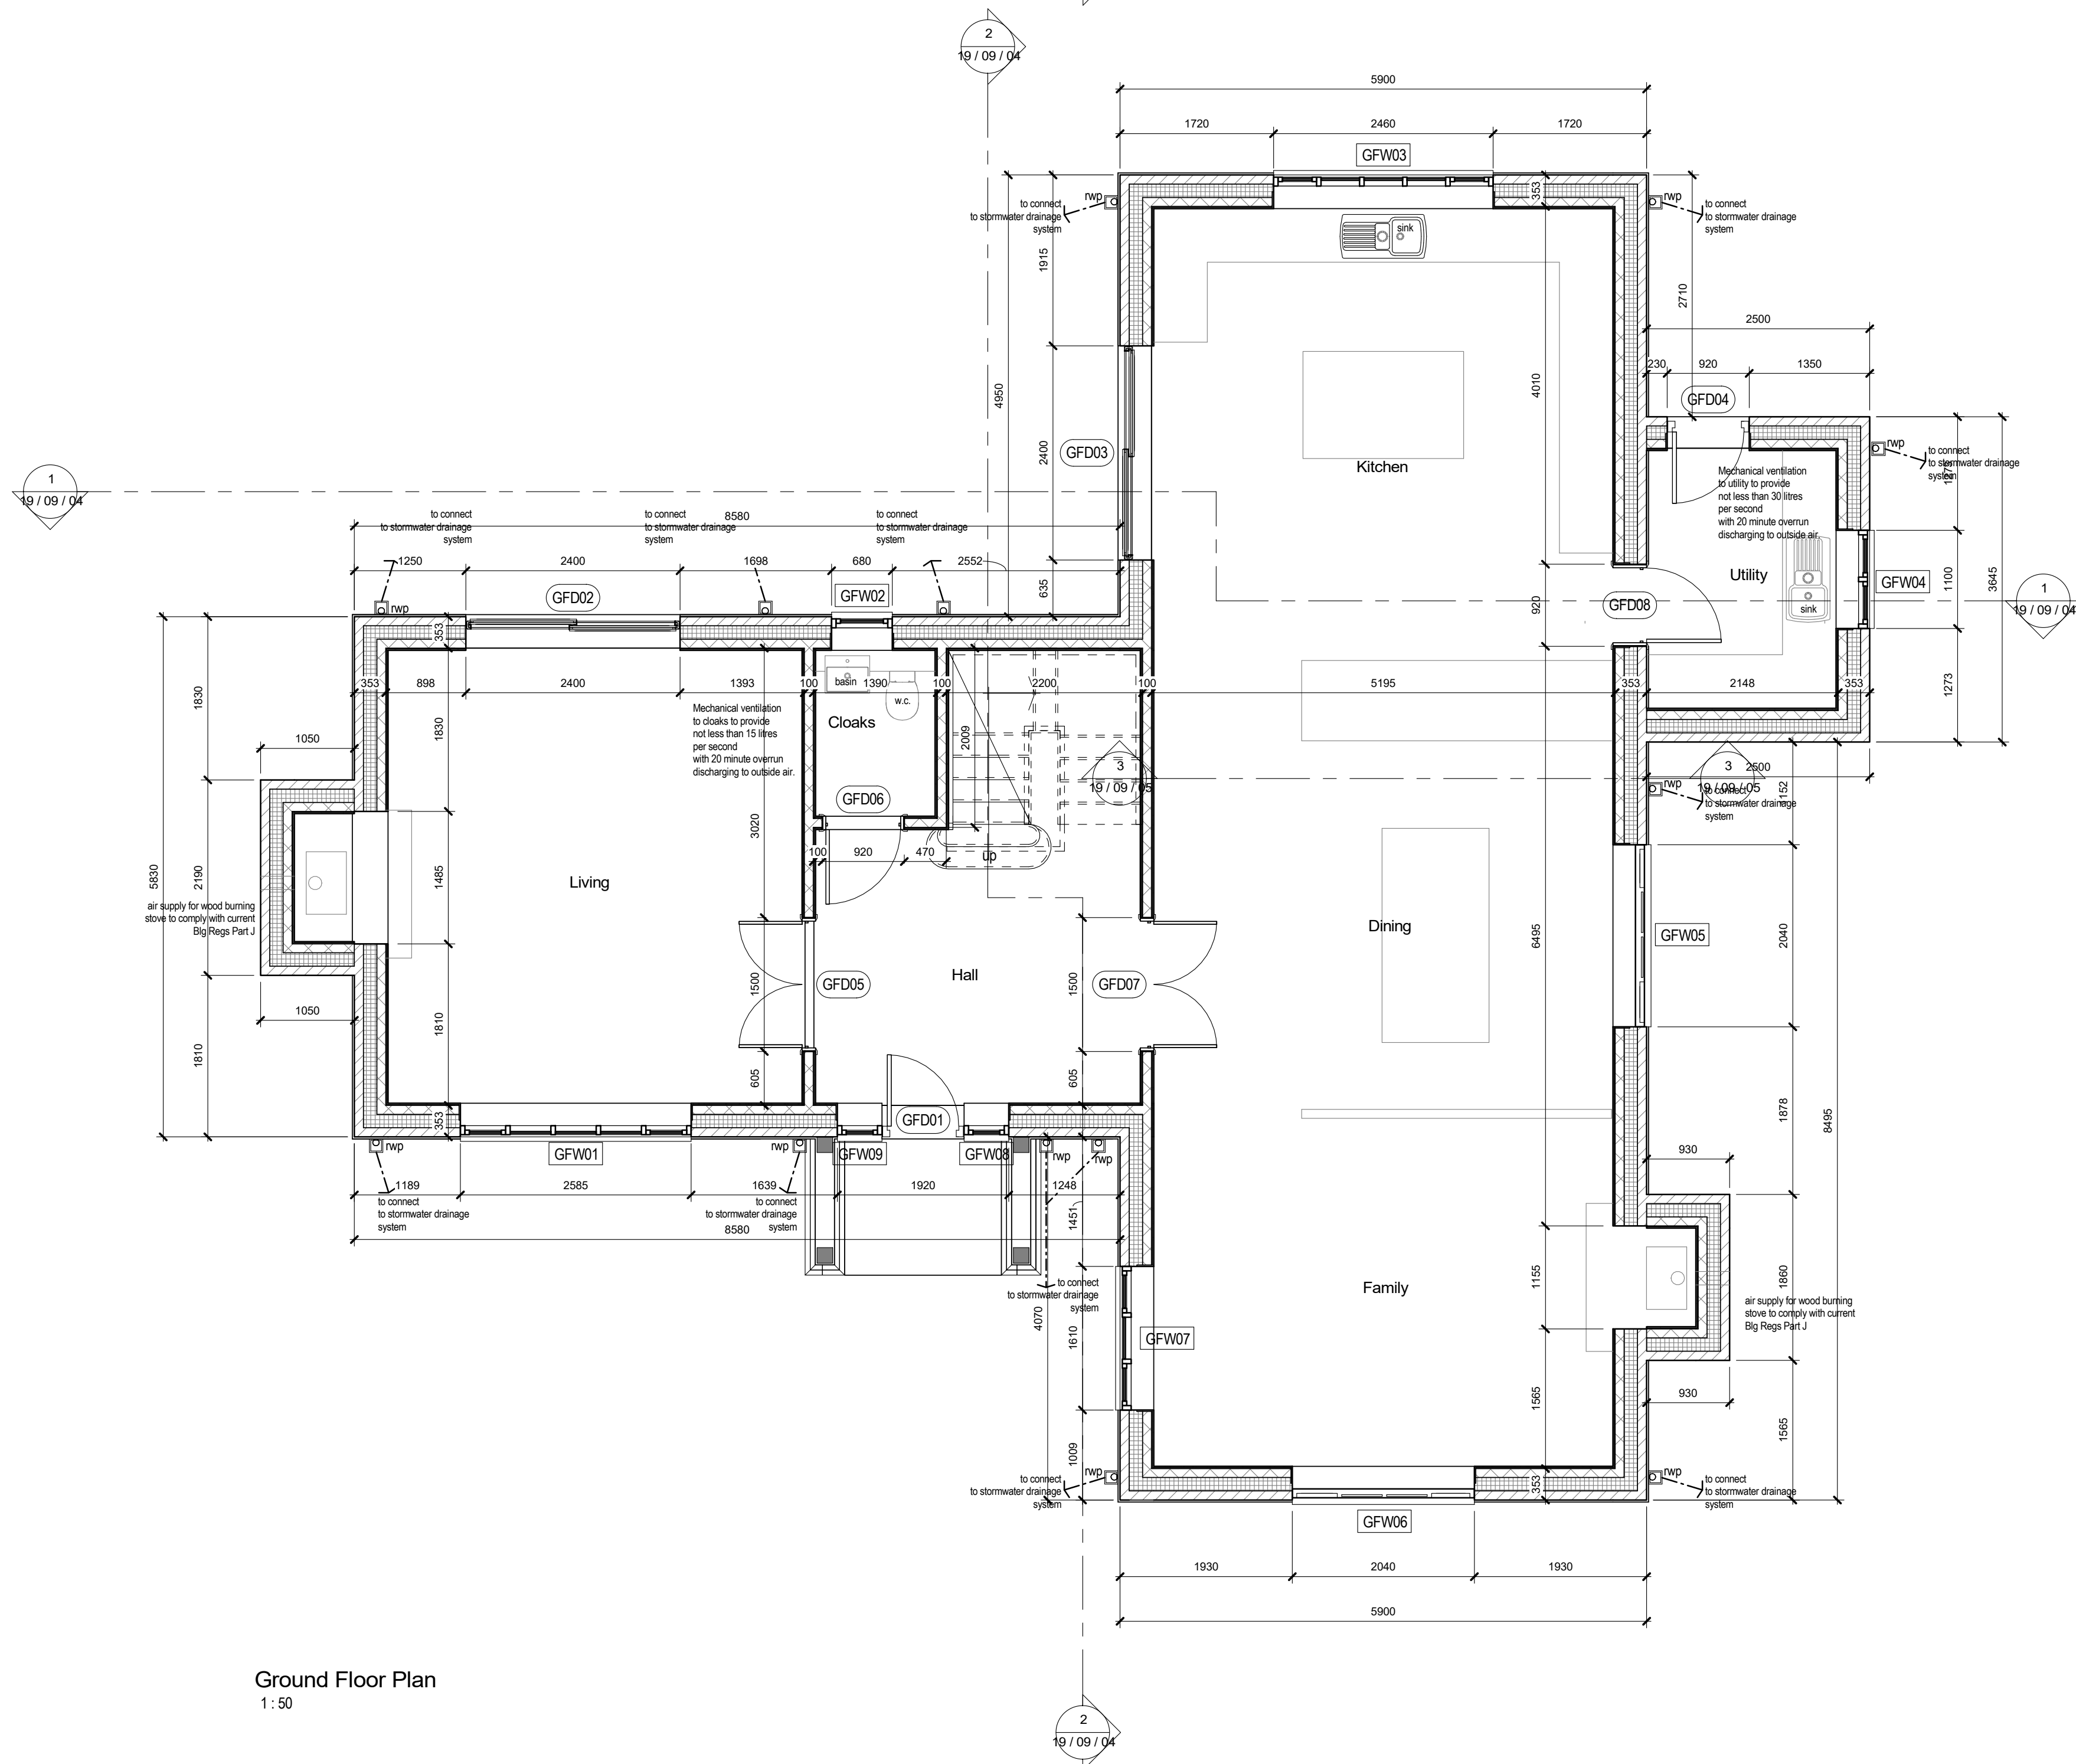


GENERAL NOTES

- This Drawing is not to be scaled.
- All dimensions shown are in millimeters, and do not take into account applied finishes, unless specifically indicated otherwise.
- Any omissions or discrepancies found shall be reported to the Architect immediately.

REVISIONS

NO	DATE	DESCRIPTION	REV BY
A	20/05/2020	Setting out adjusted to as built	TS
B	04/12/2020	General update incorporating as built dimensions and amended layout	TS
C	17/12/2020	Amendments to setting out, Windows and Door sizes revised. Dimensions added.	TS
D	16/03/2021	Building Regulation submission update	TS
E	27/06/2021	Loft staircase layout adjusted	TS
F	28/06/2021	Additional rooflight RL03 added. Size of window FFW08 amended	TS

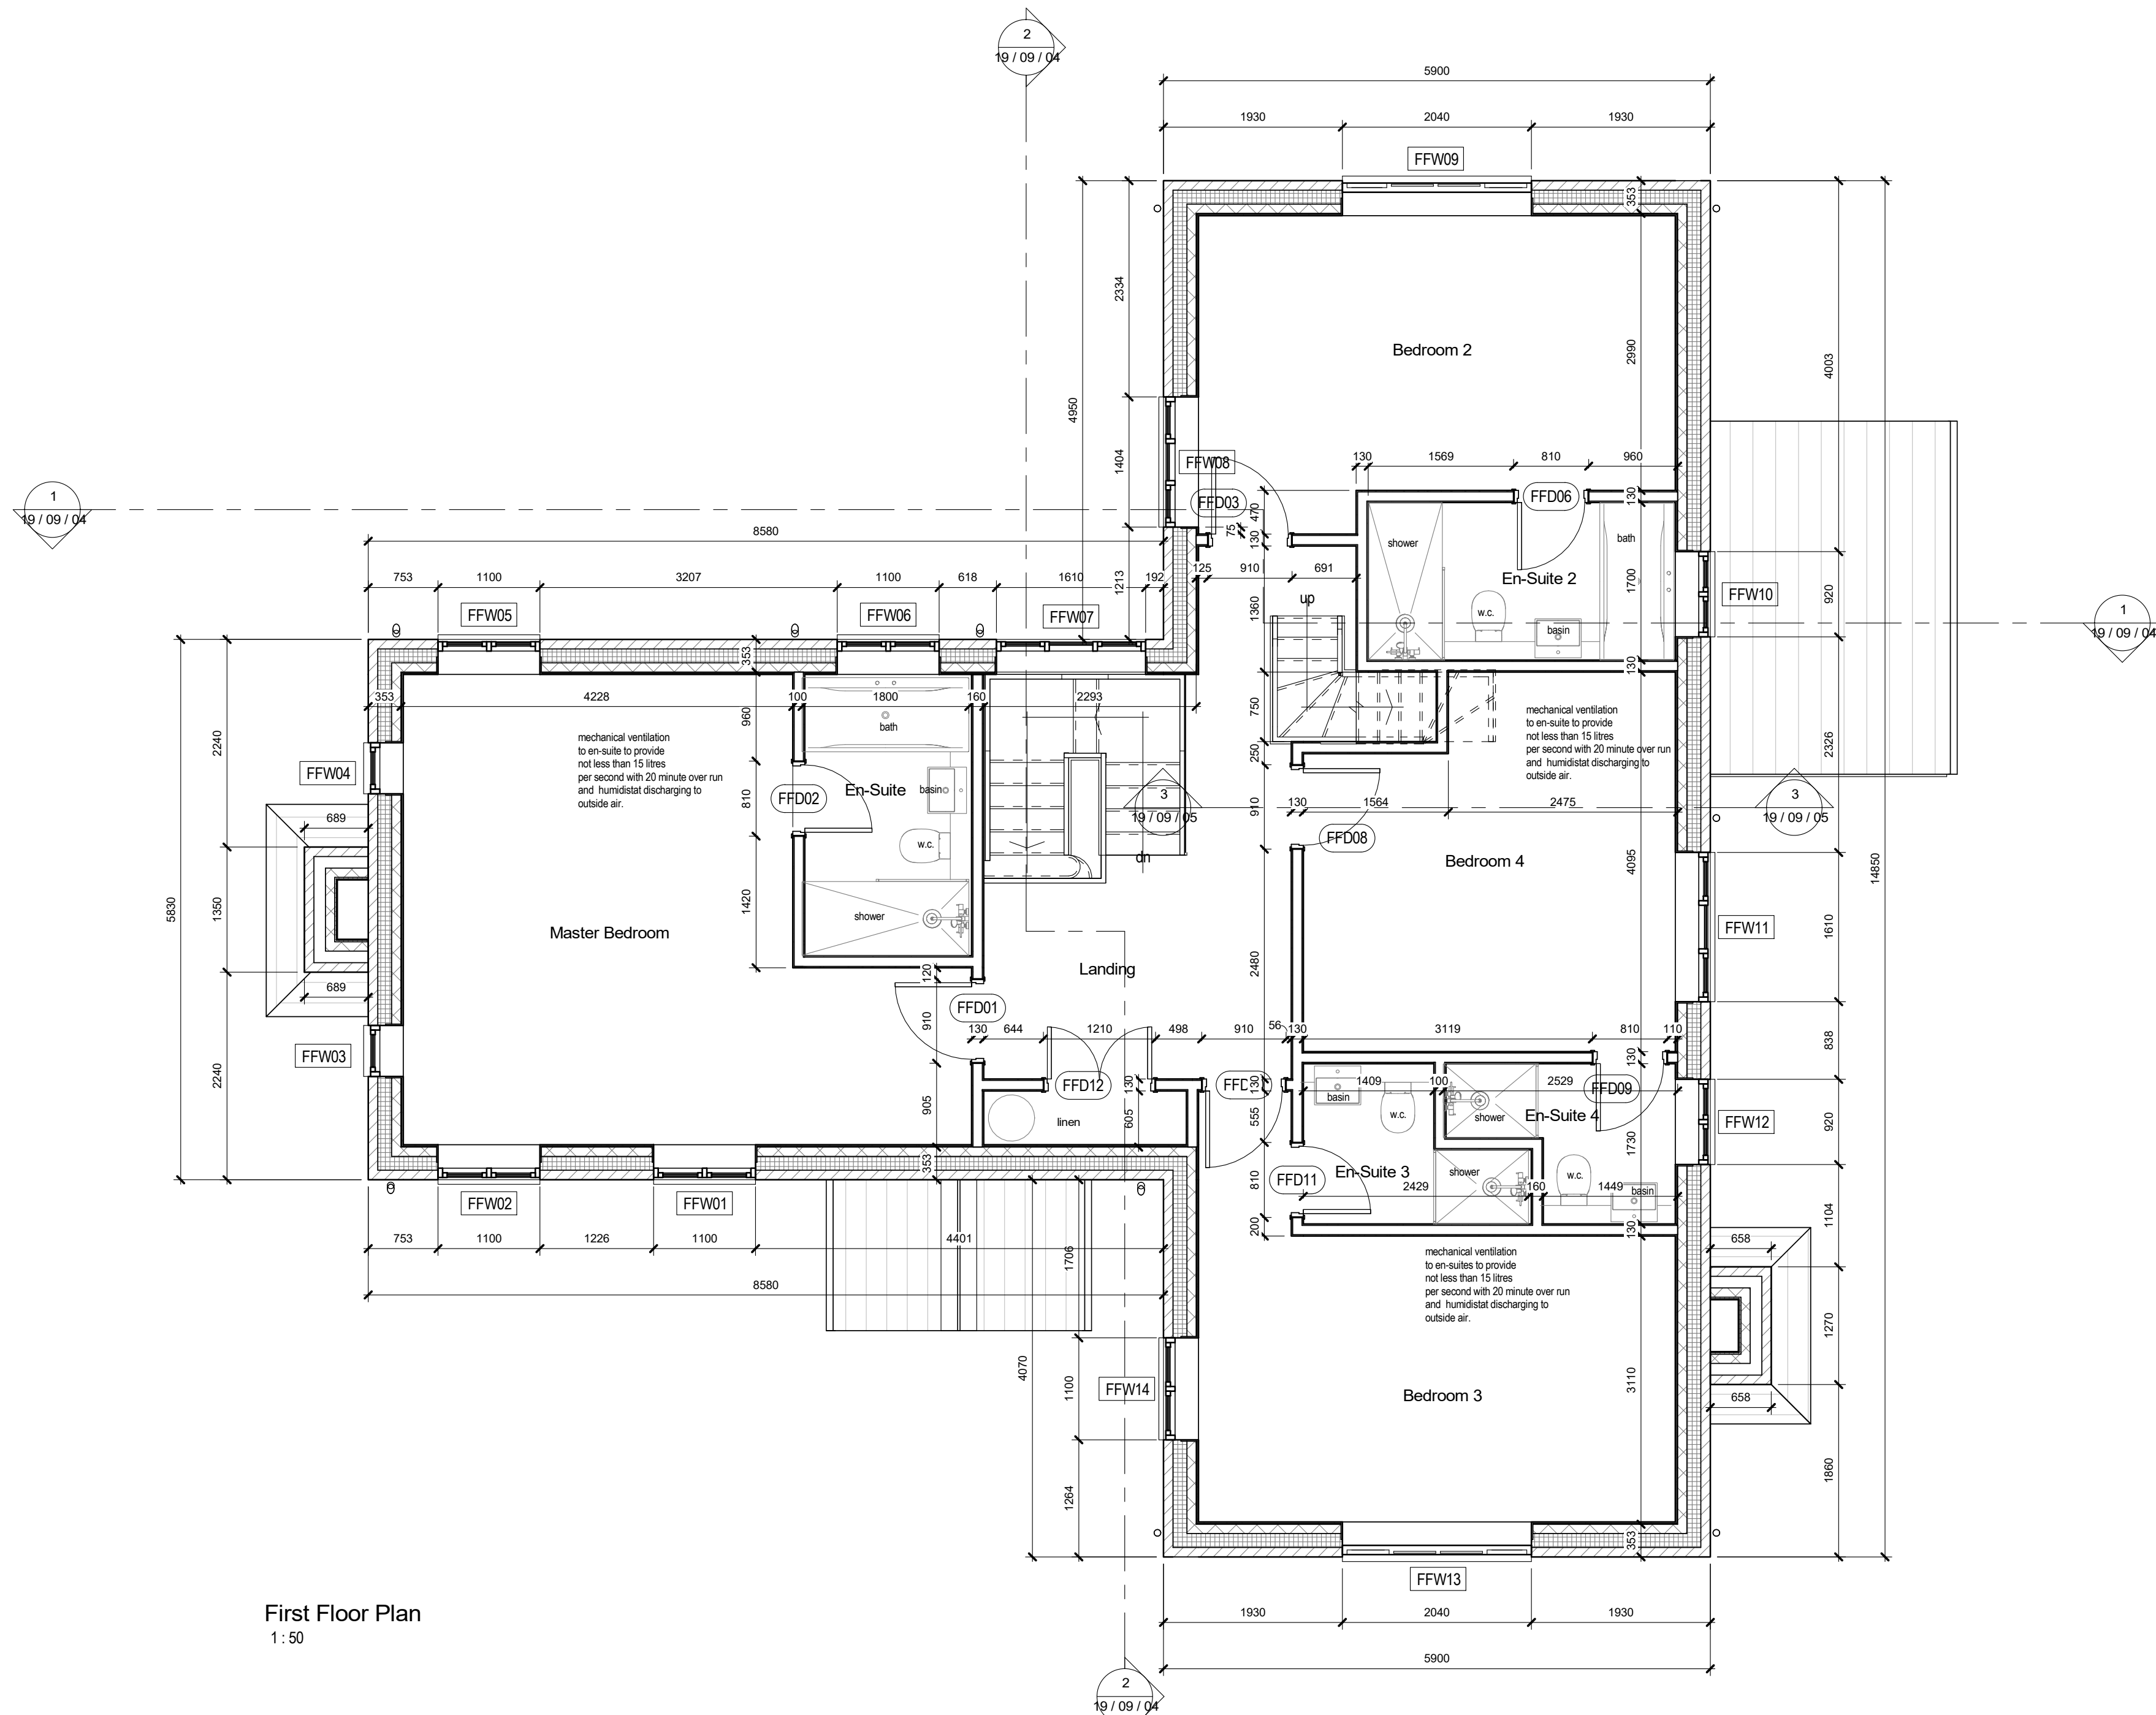

CLIENT  
**Heritage House Developments Limited**

ISSUE STATUS  
**BUILDING REGULATION**

PROJECT  
**Plot 2 Residential Development Brook Lane, Crophorne**

DRAWING TITLE  
**Proposed Floor Plans**

Drawn	Checked	Approved
Date 14/03/2021	Scale	1:50
Drawing No. <b>19/09/02</b>		Rev <b>F</b>

This drawing, the designs and details shown are the copyright of David Smallcombe Limited and shall not be copied or reproduced in any form without their written consent.